


MAP 17-05-31-1 TAX LOT 1900
SR 1-91

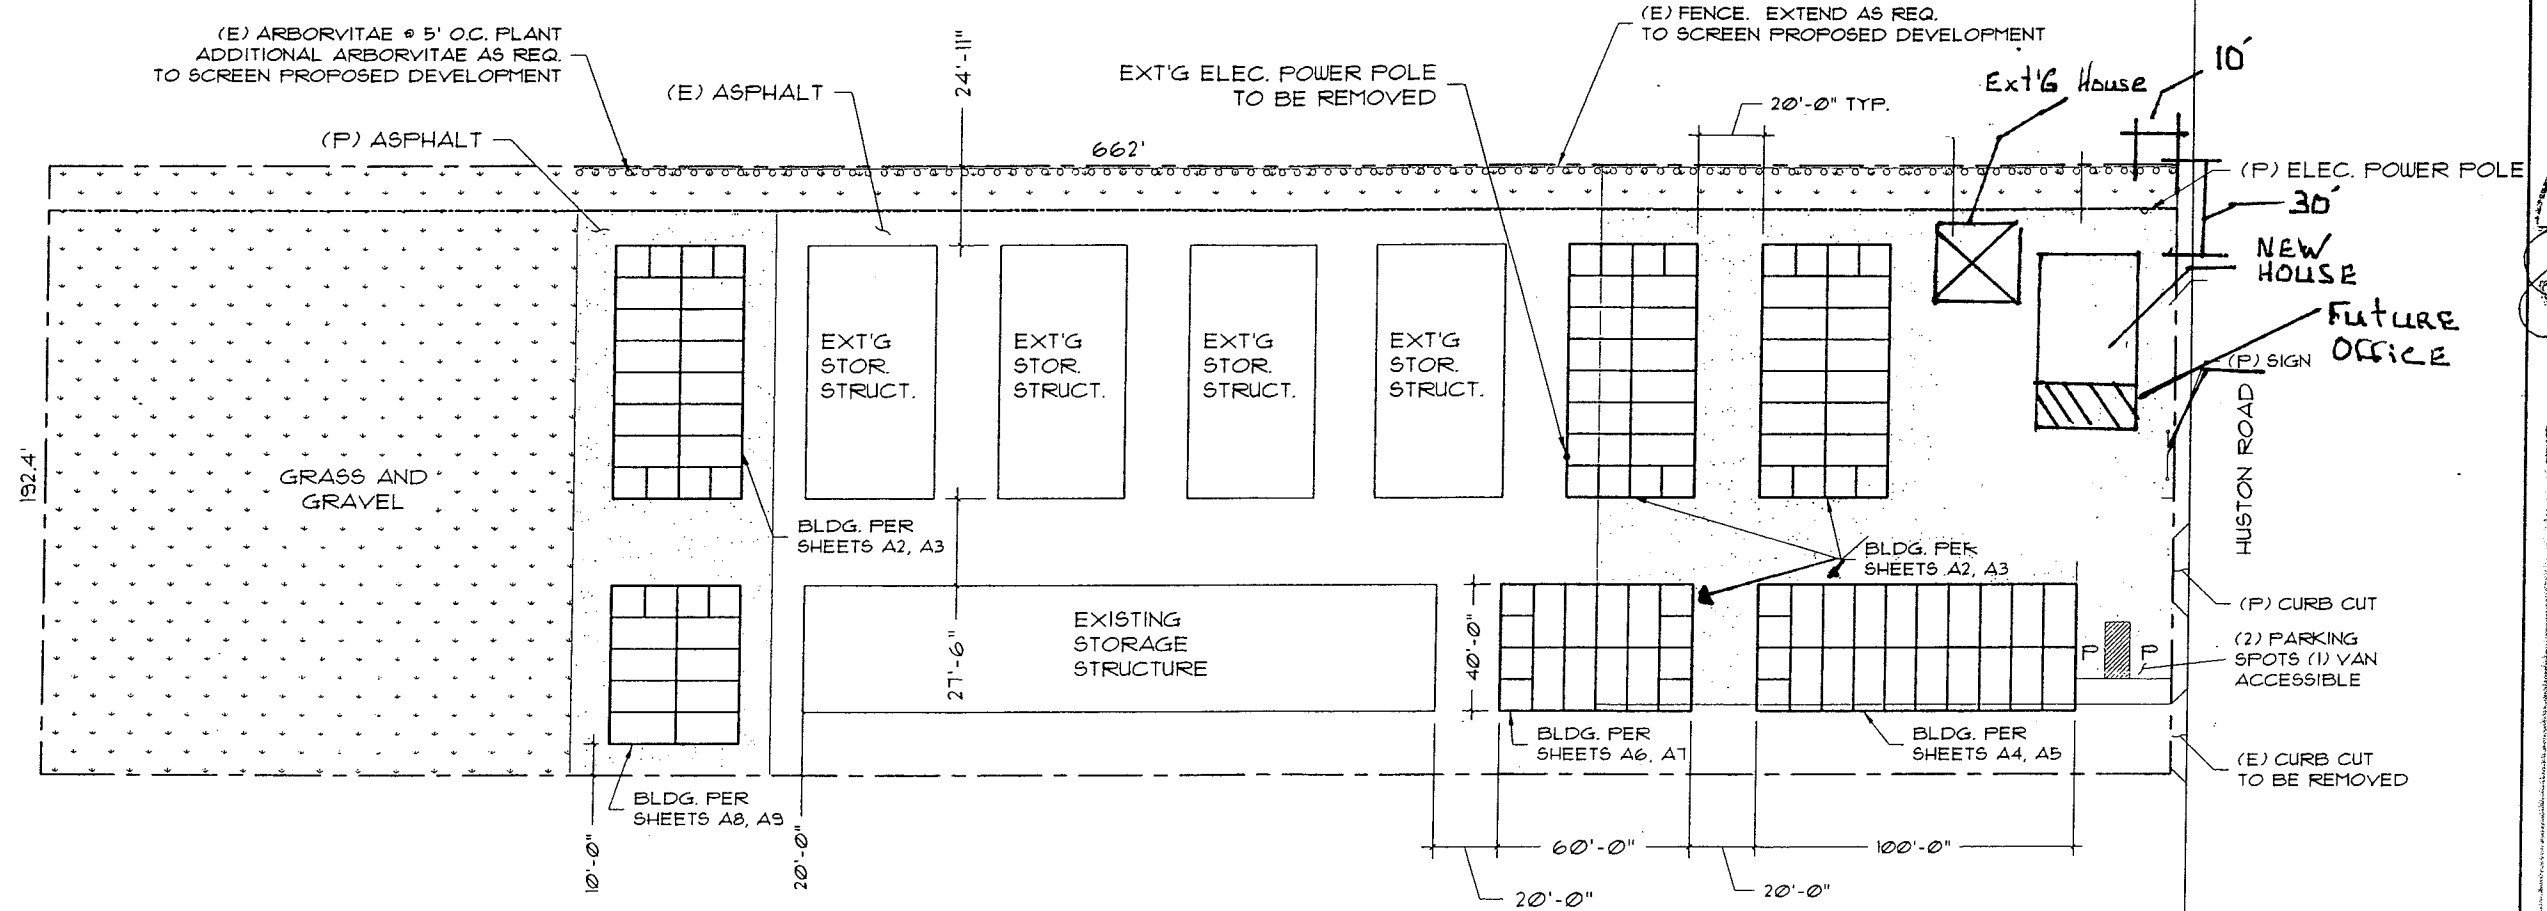

EXPANSION SITE PLAN FOR OFFICE

SCALE: 1" = 60'-0"

NOTE:
A KEY BOX IS
REQUIRED FOR
FENCE GATES.

EMERALD SECURE STORAGE
88272 Houston Rd